


TYPICAL ROADWAY SECTION
NOT TO SCALE




ALUMINUM
HANDRAIL

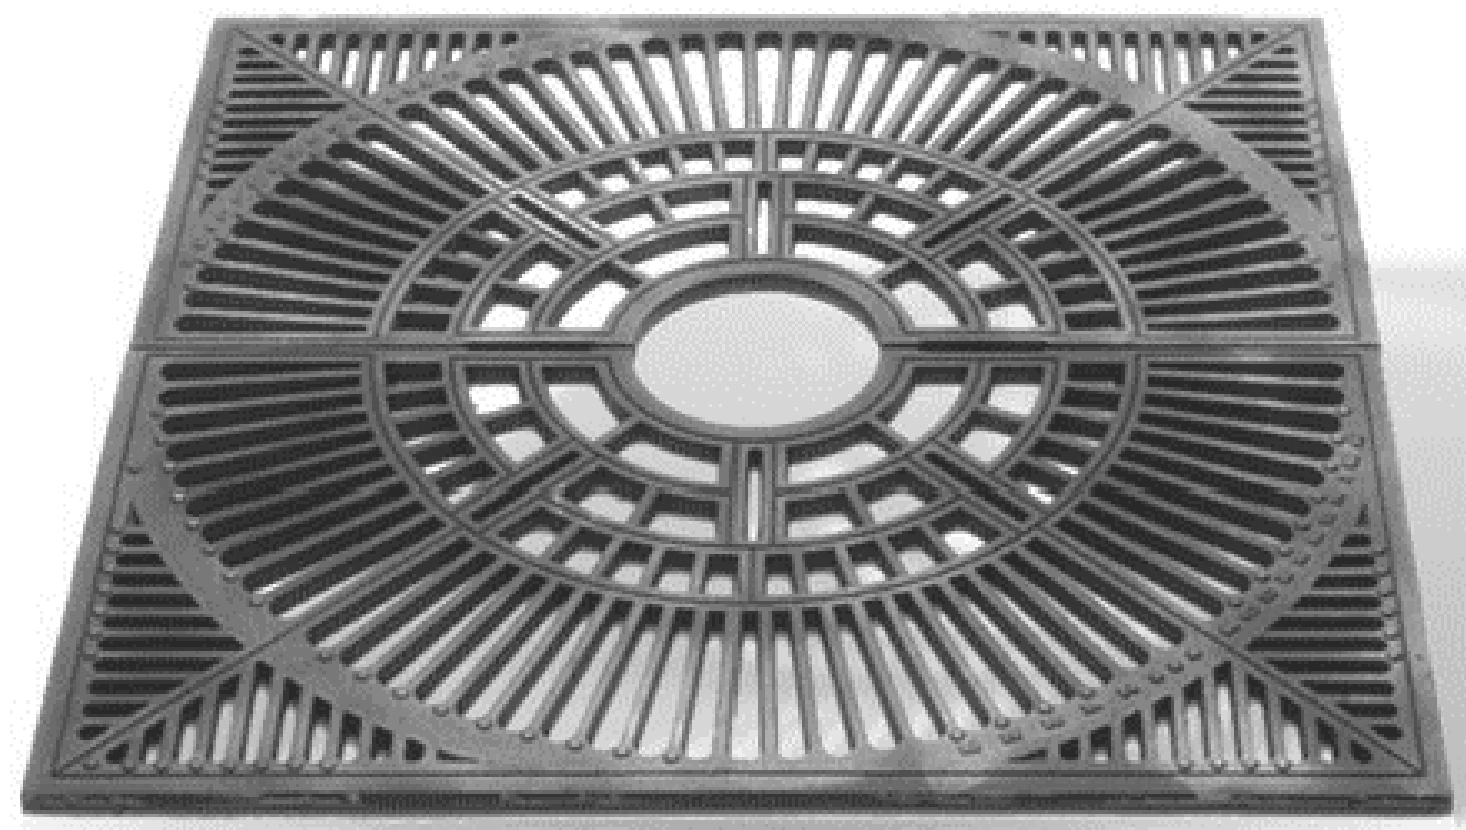


URBAN ACCESSORIES
3'-6" SQ. ECO TREE GRATE



FILTERRA
TREE BIOFILTER

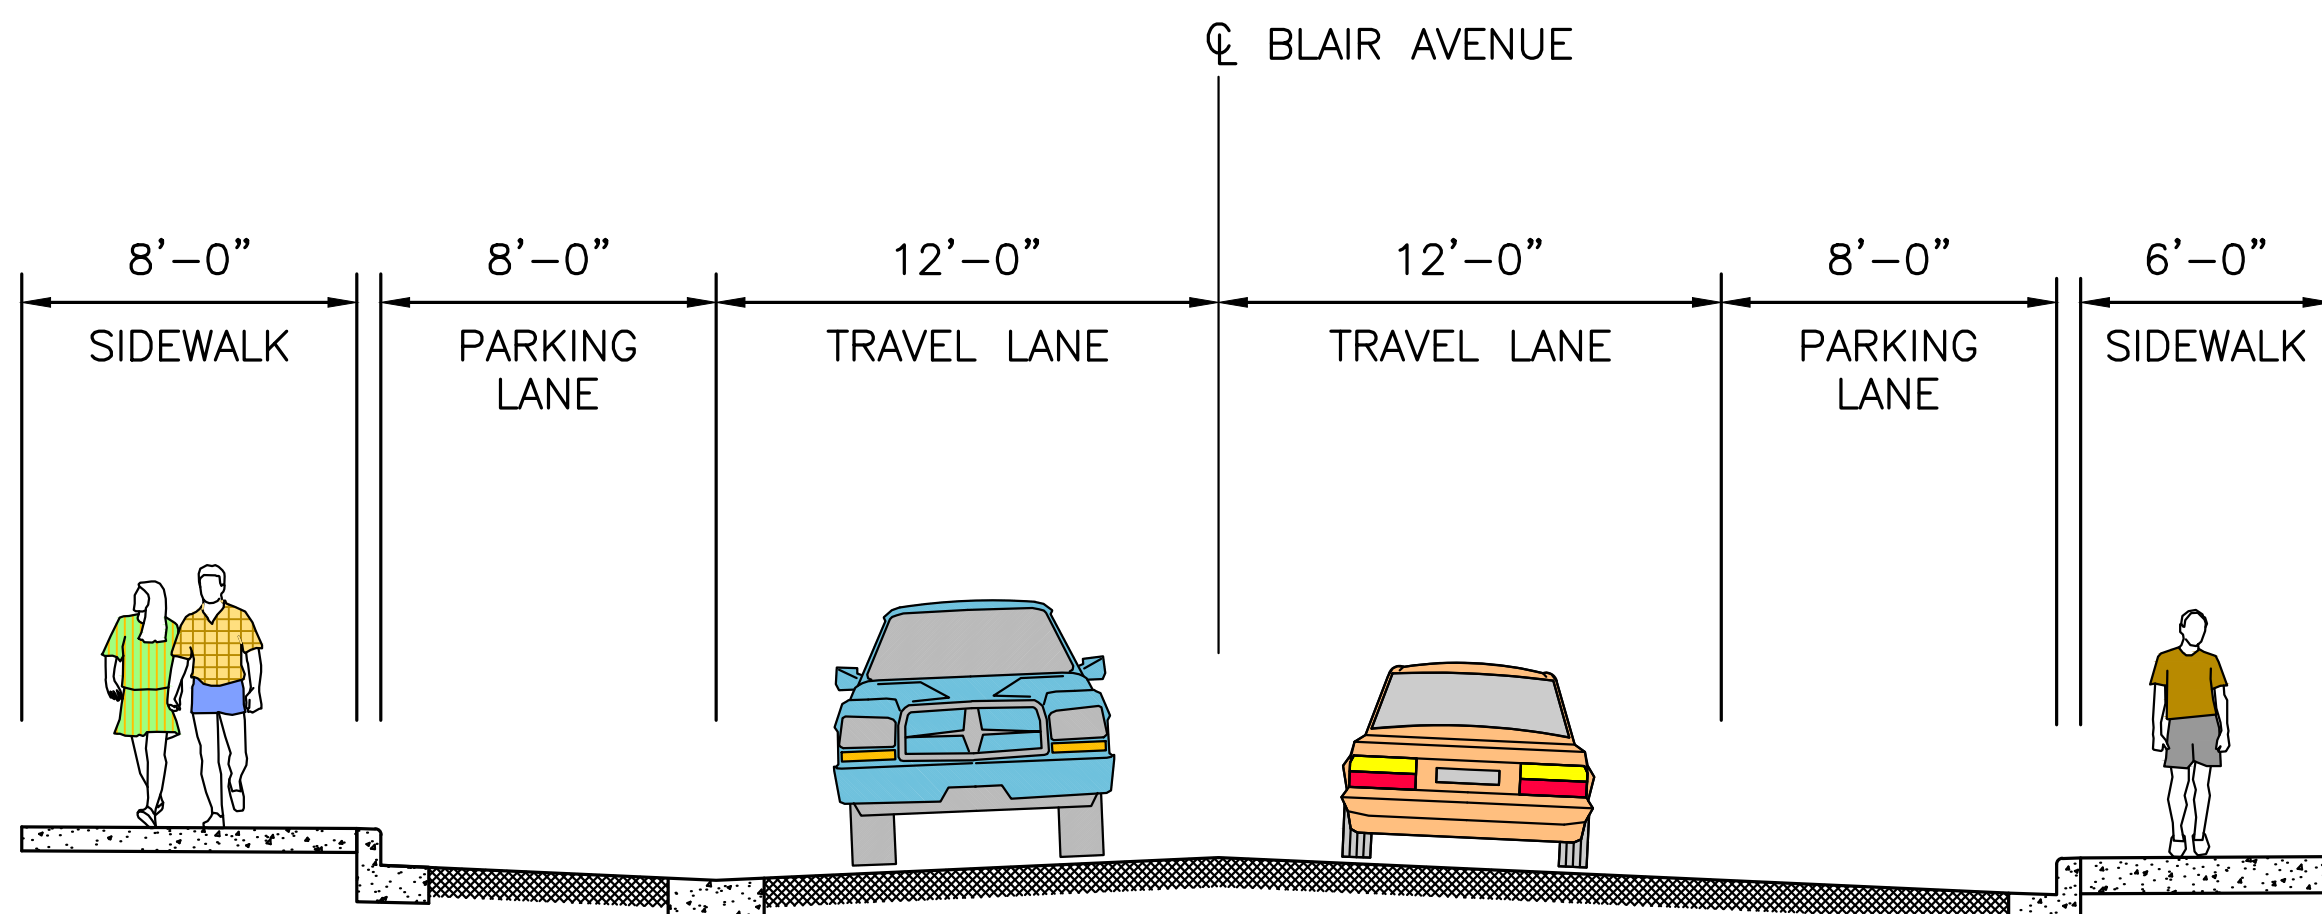

TYPICAL ROADWAY SECTION
NOT TO SCALE

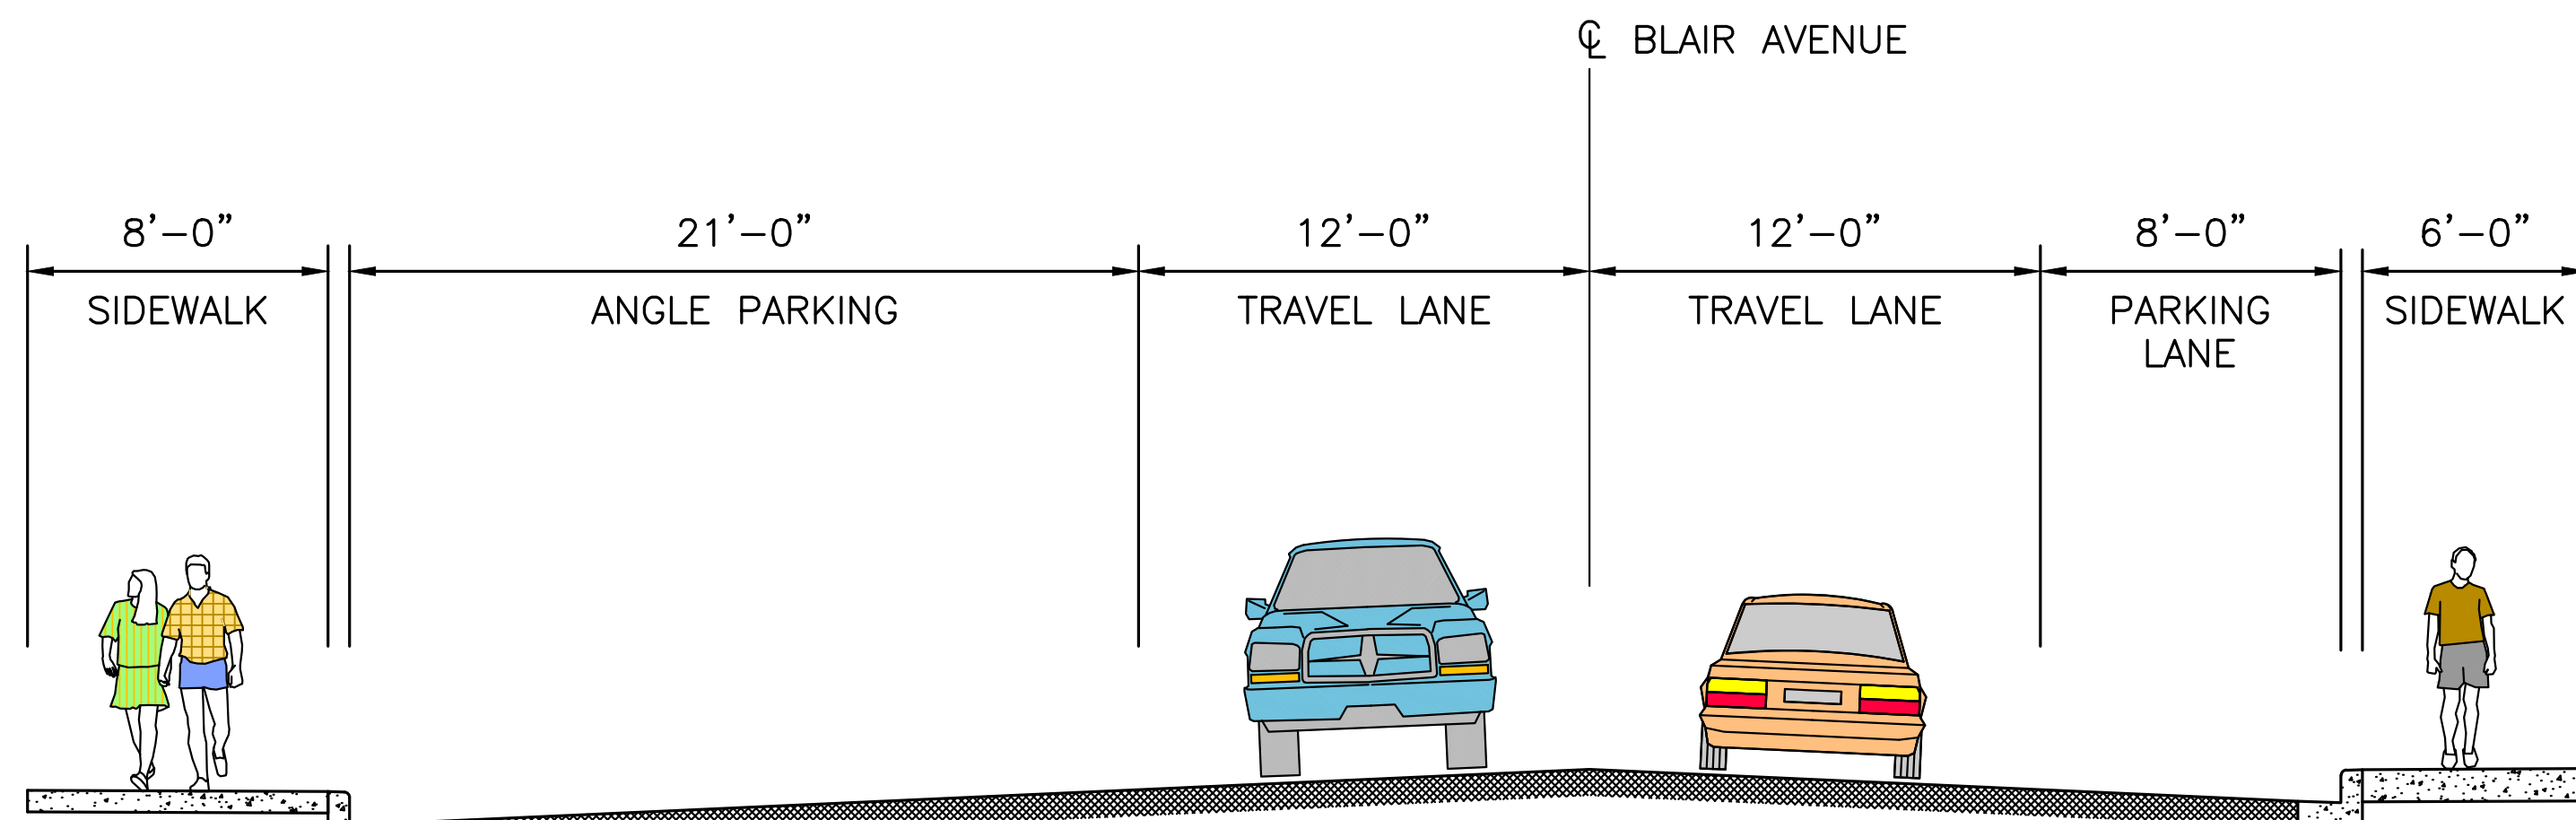

TYPICAL ROADWAY SECTION
NOT TO SCALE

	Parking Stalls		Trees
	Existing	Proposed	
Spring St. to Park St.	33	31	10
Park St. to Guard St.	34	35	5

