
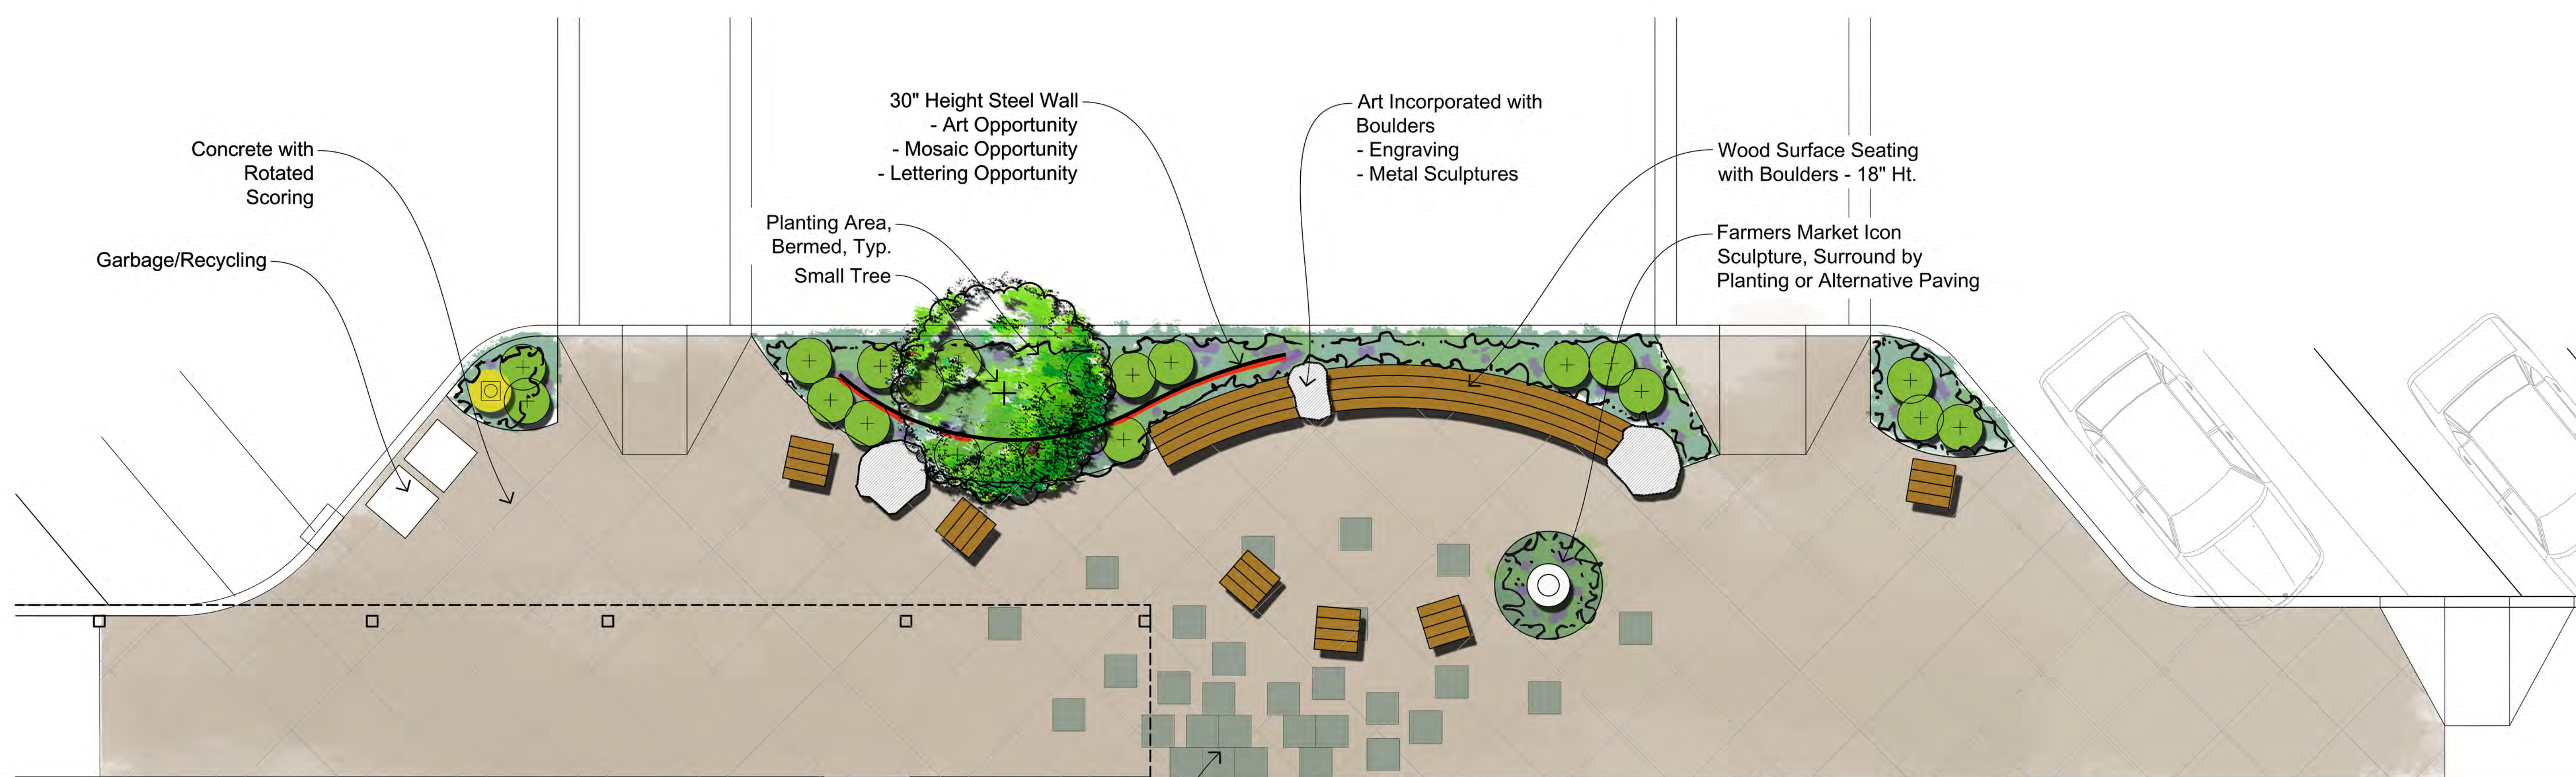




**Spring Street  
 Pocket Park**

Friday Harbor, WA

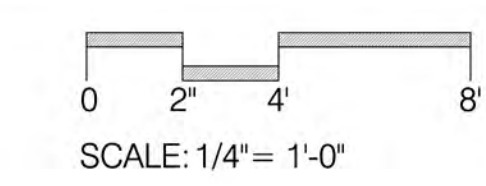

DESIGNED BY: TPG  
 DRAWN BY: PL

Date	Issue
12-10-15	Preliminary Layout
12-30-15	Base Plan
2-9-16	Schematic

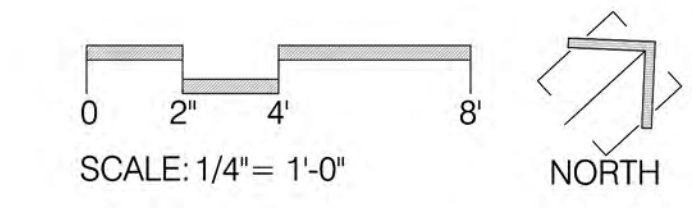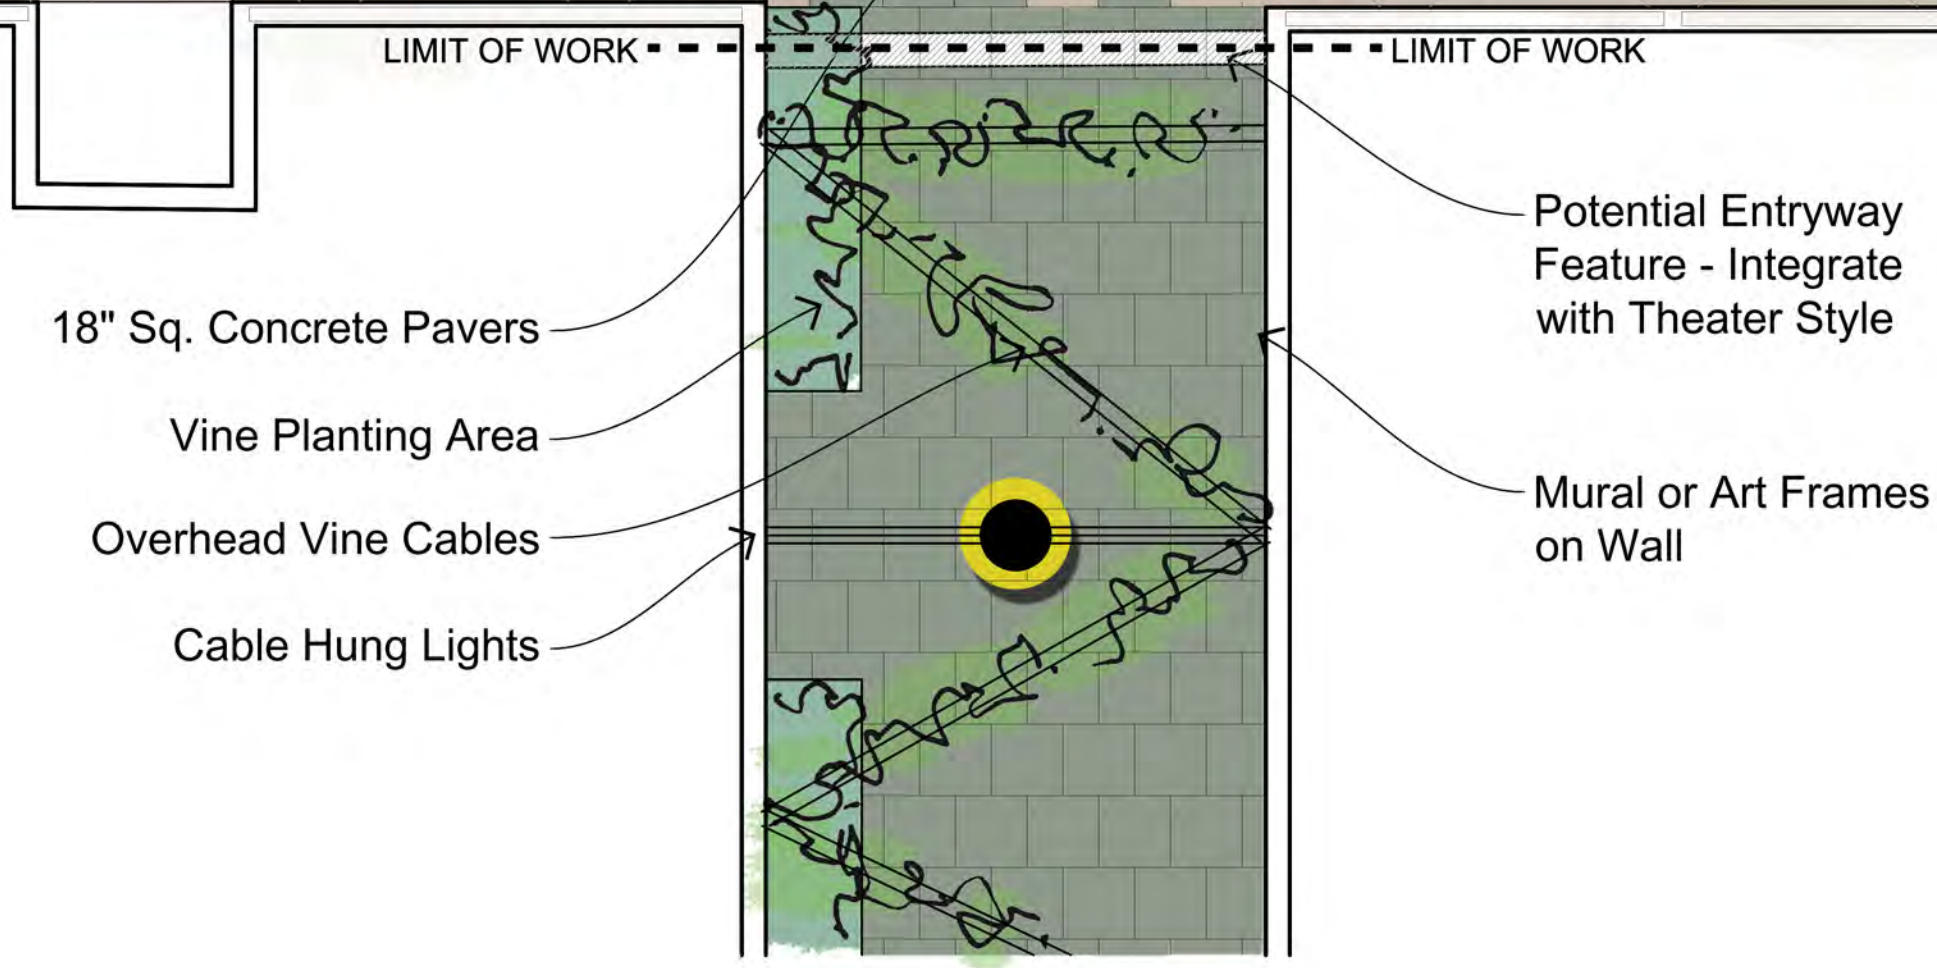

NOT FOR CONSTRUCTION