



THE PHILBIN GROUP
LANDSCAPE ARCHITECTURE


15912 Bow Hill Road
Bow, WA 98232
(p) 360.766.4333
(f) 360.766.4335

Spring Street
Pocket Park

Friday Harbor, WA



0 2' 4' 8'
SCALE: 1/4" = 1'-0"

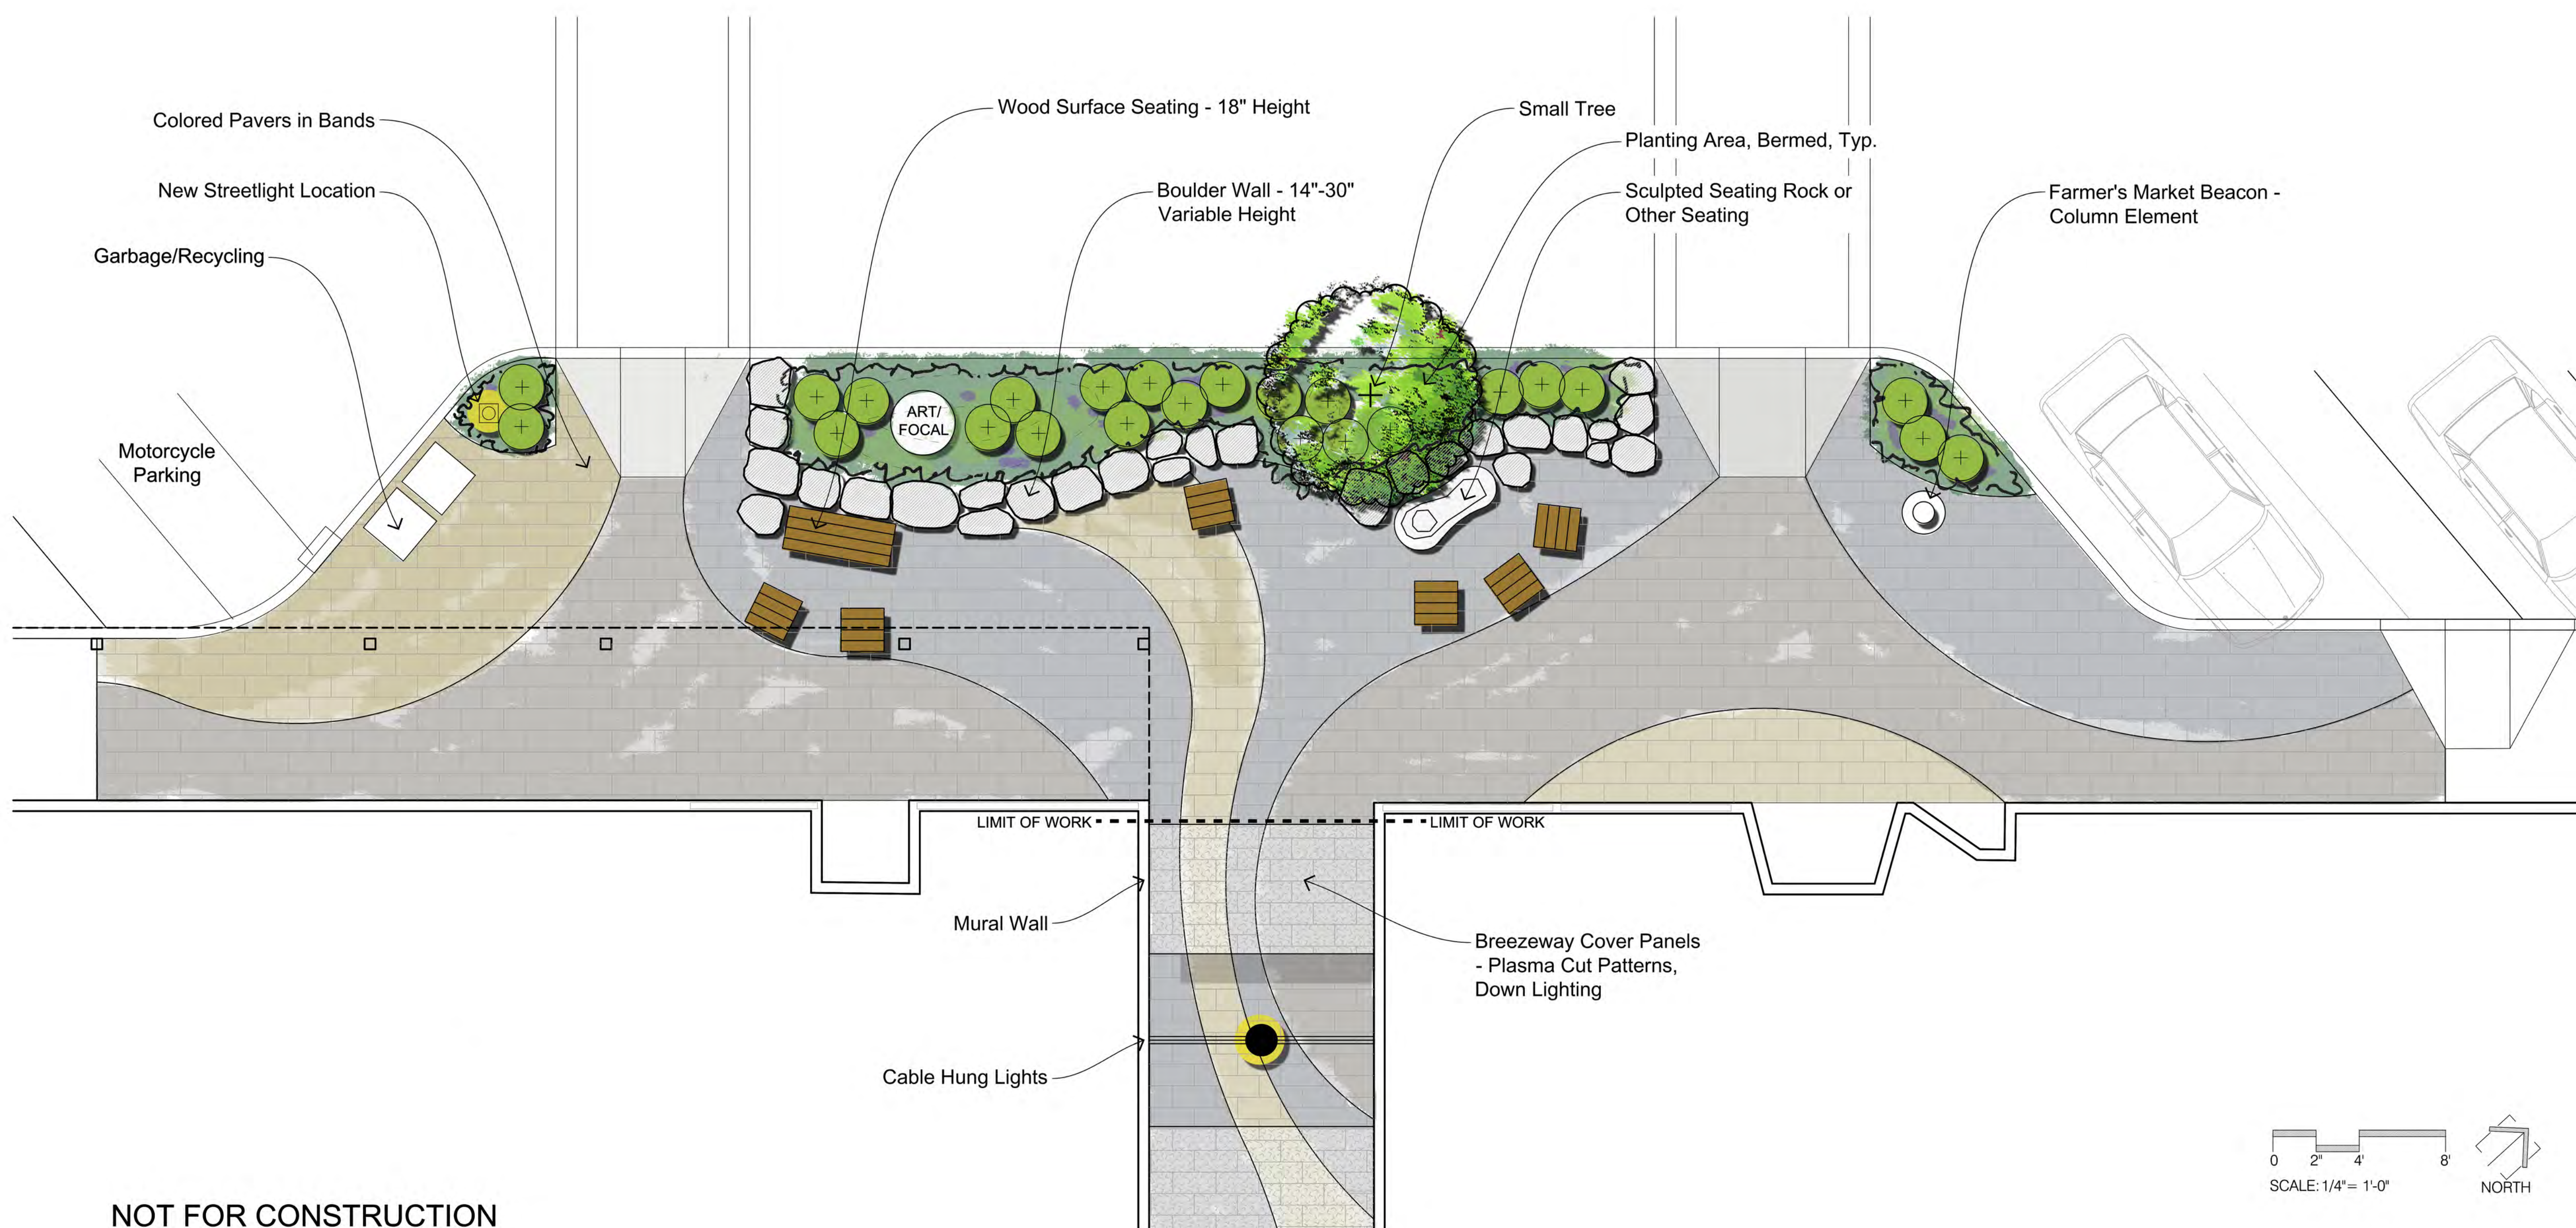

STATE OF WASHINGTON
REGISTERED
LANDSCAPE ARCHITECT

MISTY PHILBIN
CERTIFICATE NO. 722


DESIGNED BY:	TPG
DRAWN BY:	PL
Date	Issue
12-10-15	Preliminary Layout
12-30-15	Base Plan
2-9-16	Schematic

Sheet Title
**Schematic
Plan
Option B**

Sheet Number

L-4

0 2' 4' 8'
SCALE: 1/4" = 1'-0"

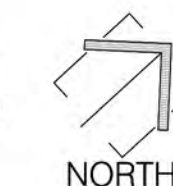

NOT FOR CONSTRUCTION